



BUILDING PERMIT/APPLICATION

CITY OF WABASHA, 651-565-4568

Permit # _____

-----APPLICANT COMPLETE INFORMATION BELOW-----

Project Address: _____ PID # R27. _____
Legal Description: _____ () See Attached
Property Owner: _____ Phone: _____ (Cell) _____
Address: _____ City: _____ Zip: _____
General Contractor: _____ License #: _____ Phone: _____ () Cell
Plumbing Contractor: _____ License #: _____ Phone: _____ () Cell
Mechanical Contractor: _____ License #: _____ Phone: _____ () Cell
Proposed Use [() One]: () Dwelling, () Garage, () Deck, () Addition, () Porch, () Pole Building,
() Finish Basement, () Reactivation of Permit # _____, () Business/Commercial, () Other _____,
() Plumbing: () Residential, () Business/Commercial, () Other _____,
() Mechanical: () Furnace, () Water Heater, () Fireplace, () Business/Commercial, () Other _____,
() New Gas Service/Reconnect Gas Service (Meter)

Description of Project: _____ Project Dimensions: _____,
Square Footage: _____, Lot Size/Dimensions: _____ (See attached Site Plan),
Use and Occupancy Type: _____ Type of Construction: _____
City Water: [() Yes] () No, City Sewer: [() Yes] () No,
Proposed Setbacks: Front _____ Side (L) _____ Side (R) _____ Rear _____ Street Side _____
Road Right of Way (State/County) County Rd #: _____ State Hwy #: _____

Is property in the floodplain? No _____ Yes* _____ *If YES, than 100 year regulatory Flood Protection Elevation must be determined
and as-built elevations must be certified prior to the issuance of CO (Certificate of Occupancy).
All new homes and Commercial Structures are required to pay a Water Access Charge (WAC) of \$100, Sewer Access Charge (SAC) of \$600 at
the time of issuance of the building permit.

This permit becomes null and void if work or construction authorized is not commenced within 180 days, or if construction or work is suspended or abandoned for a
period of 180 days at any time after work has commenced. I hereby certify that I have read and examined this application and know the same to be true and correct.
All provisions of laws and ordinances governing this type of work will be complied with whether specified herein or not. The granting of a permit does not presume
to give authority to violate or cancel the provisions of any other state or local law regulating construction or the performance of construction.

Name [please print]: _____ Address: _____
City: _____ Zip: _____ Phone: _____
Signature: _____ Date: _____

-----CITY USE ONLY-----

Zoning District: _____ Floodplain _____ Shoreland _____ REPE: _____ (Base Flood elev.)
Minimum Setbacks: Front _____ Side (L) _____ Side (R) _____ Rear _____ Street Side _____
Mississippi Pool #4: _____ Brewery Creek: _____ Floodplain Only; lowest adjacent Grade: _____ ft. sea level

ZONING APPROVED BY: _____ Date: _____

BUILDING APPROVED BY: _____ Date: _____

-----FEES-----

Valuation: _____
Building Permit: _____ Plan Review: _____ State Surcharge: _____
Plumbing Permit: _____ Plan Review: _____ State Surcharge: _____
Mechanical Permit: _____ Plan Review: _____ State Surcharge: _____
Subtotals of Fees: _____ Subtotal: _____ Subtotal: _____

New Homes and Commercial Structures Only: WAC: \$100 SAC: \$600 Other: _____

TOTAL DUE: _____ Total WAC & SAC Due: _____

Paid: ()
Date Issued: _____
Issued By: _____



PROPERTY OWNER
BUILDING PERMIT APPLICANT
SELF – WAIVER FORM

I, understand that the State of Minnesota requires that all Residential Building Contractors, Remodelers, Roofers, Mechanical and Plumbing Contractors obtain a state license unless they qualify for a specific exemption from the licensing requirements. This license requirement applies to owners of residential real estate who build or improve such property for purposes of speculation or resale.

By signing this document, I attest to the fact that I am improving this house for my own use and am not building or improving this house for the purpose of reselling it. I hereby claim to be exempt from the state licensing requirements because I am not in the business of building or remodeling on speculation or for resale and that the house for which I am applying for this permit, located at _____, is the first residential structure I have built or improved in the past 24 months. I also acknowledge that because I do not have a state license, I forfeit any mechanic's lien rights to which I may otherwise have been entitled under Minn. Stat 514.01.

Furthermore, I acknowledge that I may be hiring independent contractors to perform certain aspects of the construction or improvement of this house and I understand that some of these contractors may be required to be licensed by the State of Minnesota. I understand that unlicensed residential contracting; remodeling; and/or roofing activity is a misdemeanor under Minn. Stat. §326B.082, subd.16 and can also result in a fine of up to \$10,000. I further state that I understand that filing of a false statement with the City of Wabasha may also result in criminal prosecution and/or civil penalties pursuant to applicable city ordinances and/or state statutes.

I have also been informed and acknowledge that by listing myself as the contractor for this project, I alone will be responsible to the City of Wabasha for compliance with all applicable building codes and city ordinances in connection with the work being performed on this property.

Print name - Owner

Signature - Owner

Date

To determine whether a particular contractor is required to be licensed, or to check on the licensing status of individual contractors, please call the Minnesota Department of Labor and Industry, Construction Codes and Licensing Division at: (651) 284-5069. The web site is: www.doli.state.mn.us/contrator .

DECK DETAIL

RAIL

BALUSTER

36" MNIMUM

LESS THAN 4"

FLASH ANY CUTS IN EXTERIOR FINISH

JOIST SIZE & SPACING *

Ledger: Same size as joists. Install lag screws that penetrate 1 1/2" minimum into rim joist or wall studs.

BEAM SIZE *

POST SIZE *

Carriage Bolts with Washers & nuts
Joist hangers must be correct size for joist size used.

Pin or other approved fastener

GRADE

Alternate Footing

concrete pier footing


42" minimum

Wood Post

* FOOTING SIZE

8"


Concrete Footing

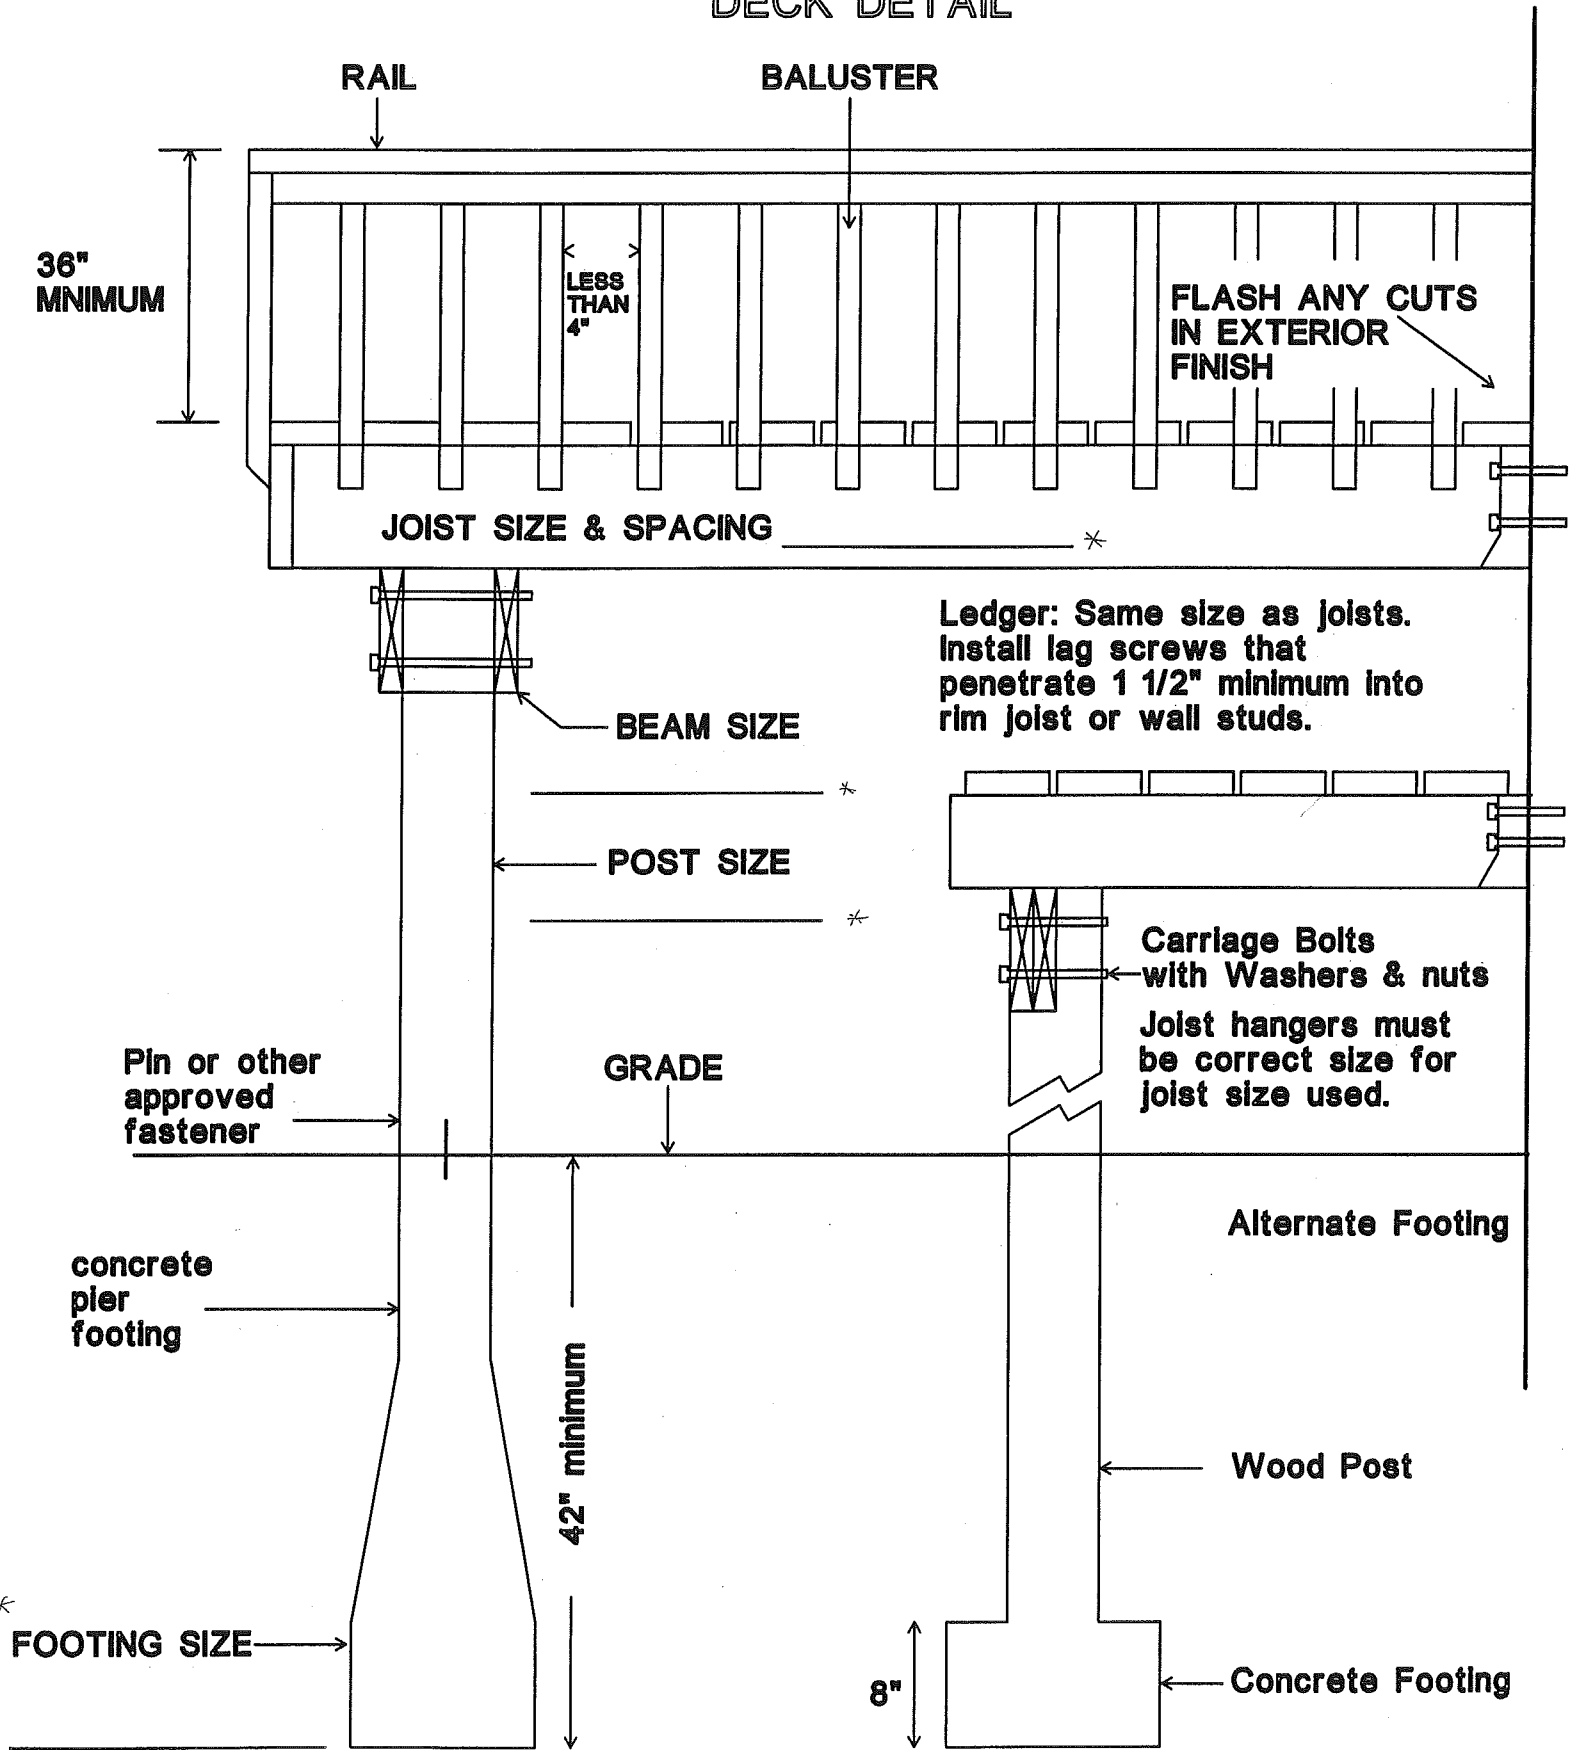

DECK FLOOR PLAN (SEE SAMPLE)

← TYPICAL JOISTS →

ARE YOU USING ONE BEAM OR TWO? CIRCLE (1) (1) (2) (1)

 = POST


USE POST SYMBOL ABOVE. DRAW IN POST LOCATIONS ON BEAM OR BEAMS BELOW.

DISTANCE BETWEEN BEAM (S) AND HOUSE WALL? _____

BEAM TWO

SIZE OF DECKING _____

DIRECTION OF DECKING

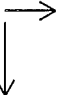

DISTANCE BETWEEN BEAMS? _____


BEAM ONE

HOUSE WALL


DECK LENGTH? _____

DECK WIDTH? _____

Deck ~ Sample floor plan

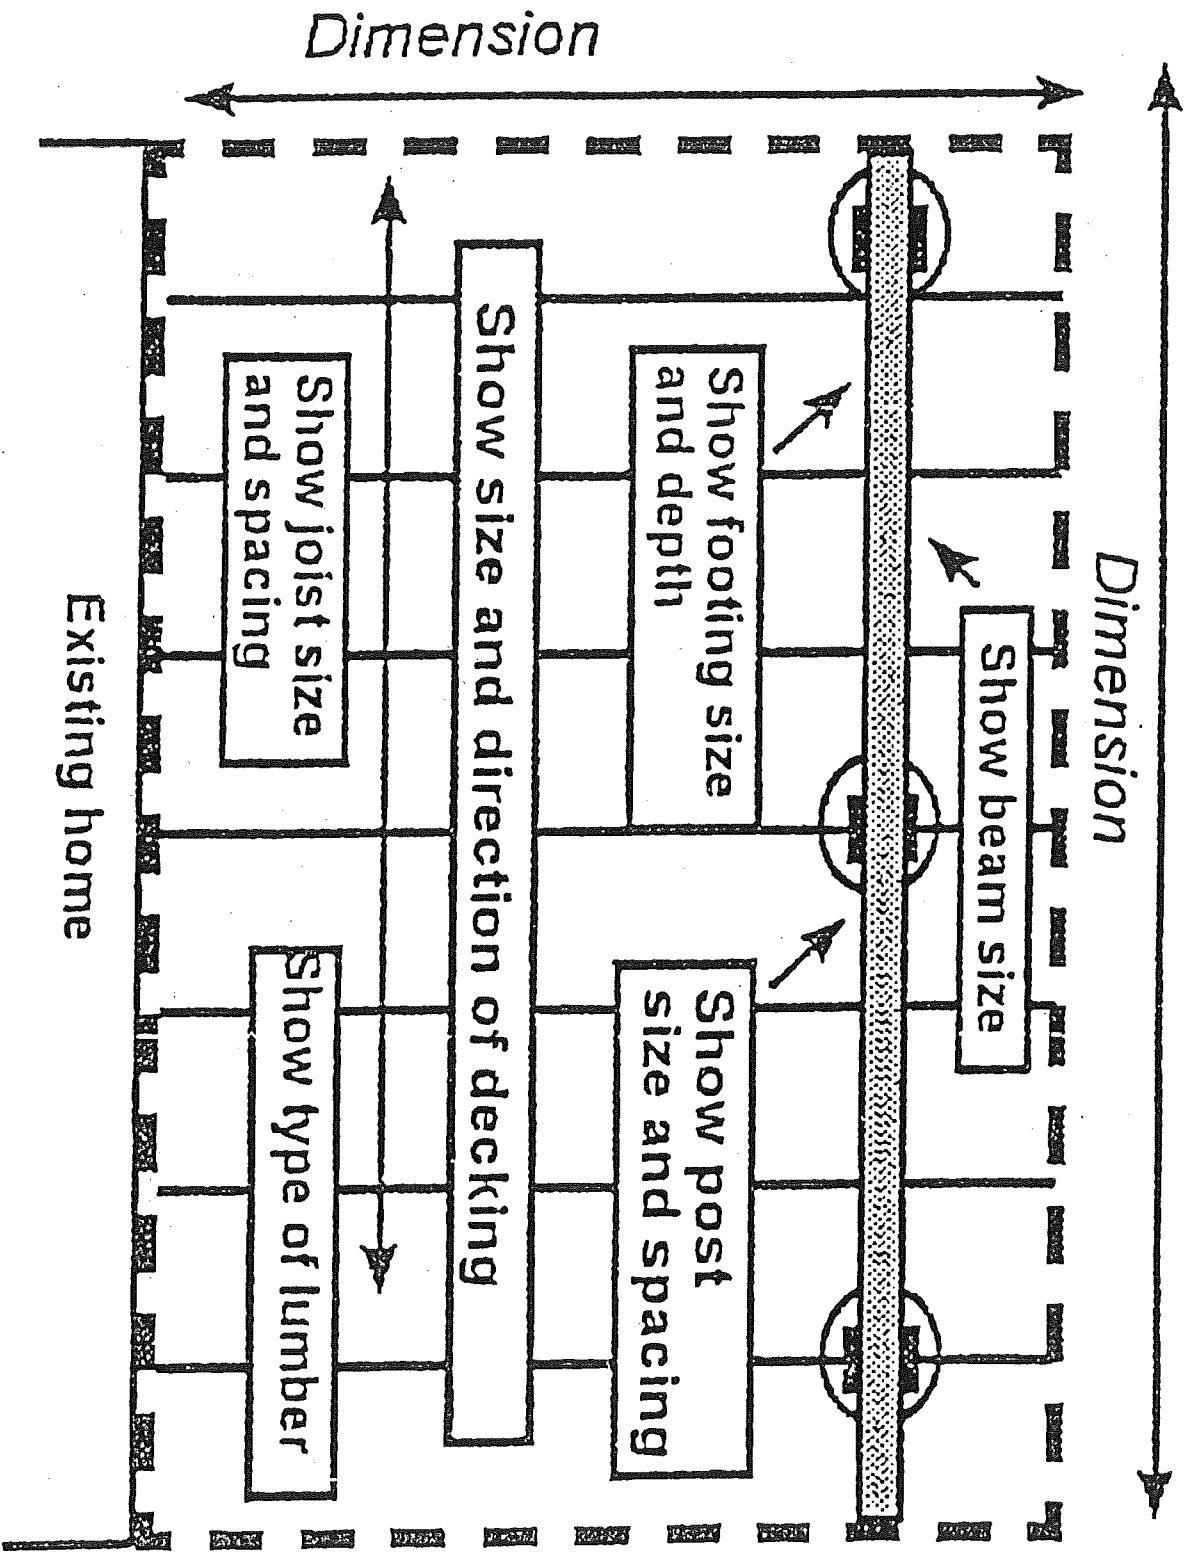

provide scale

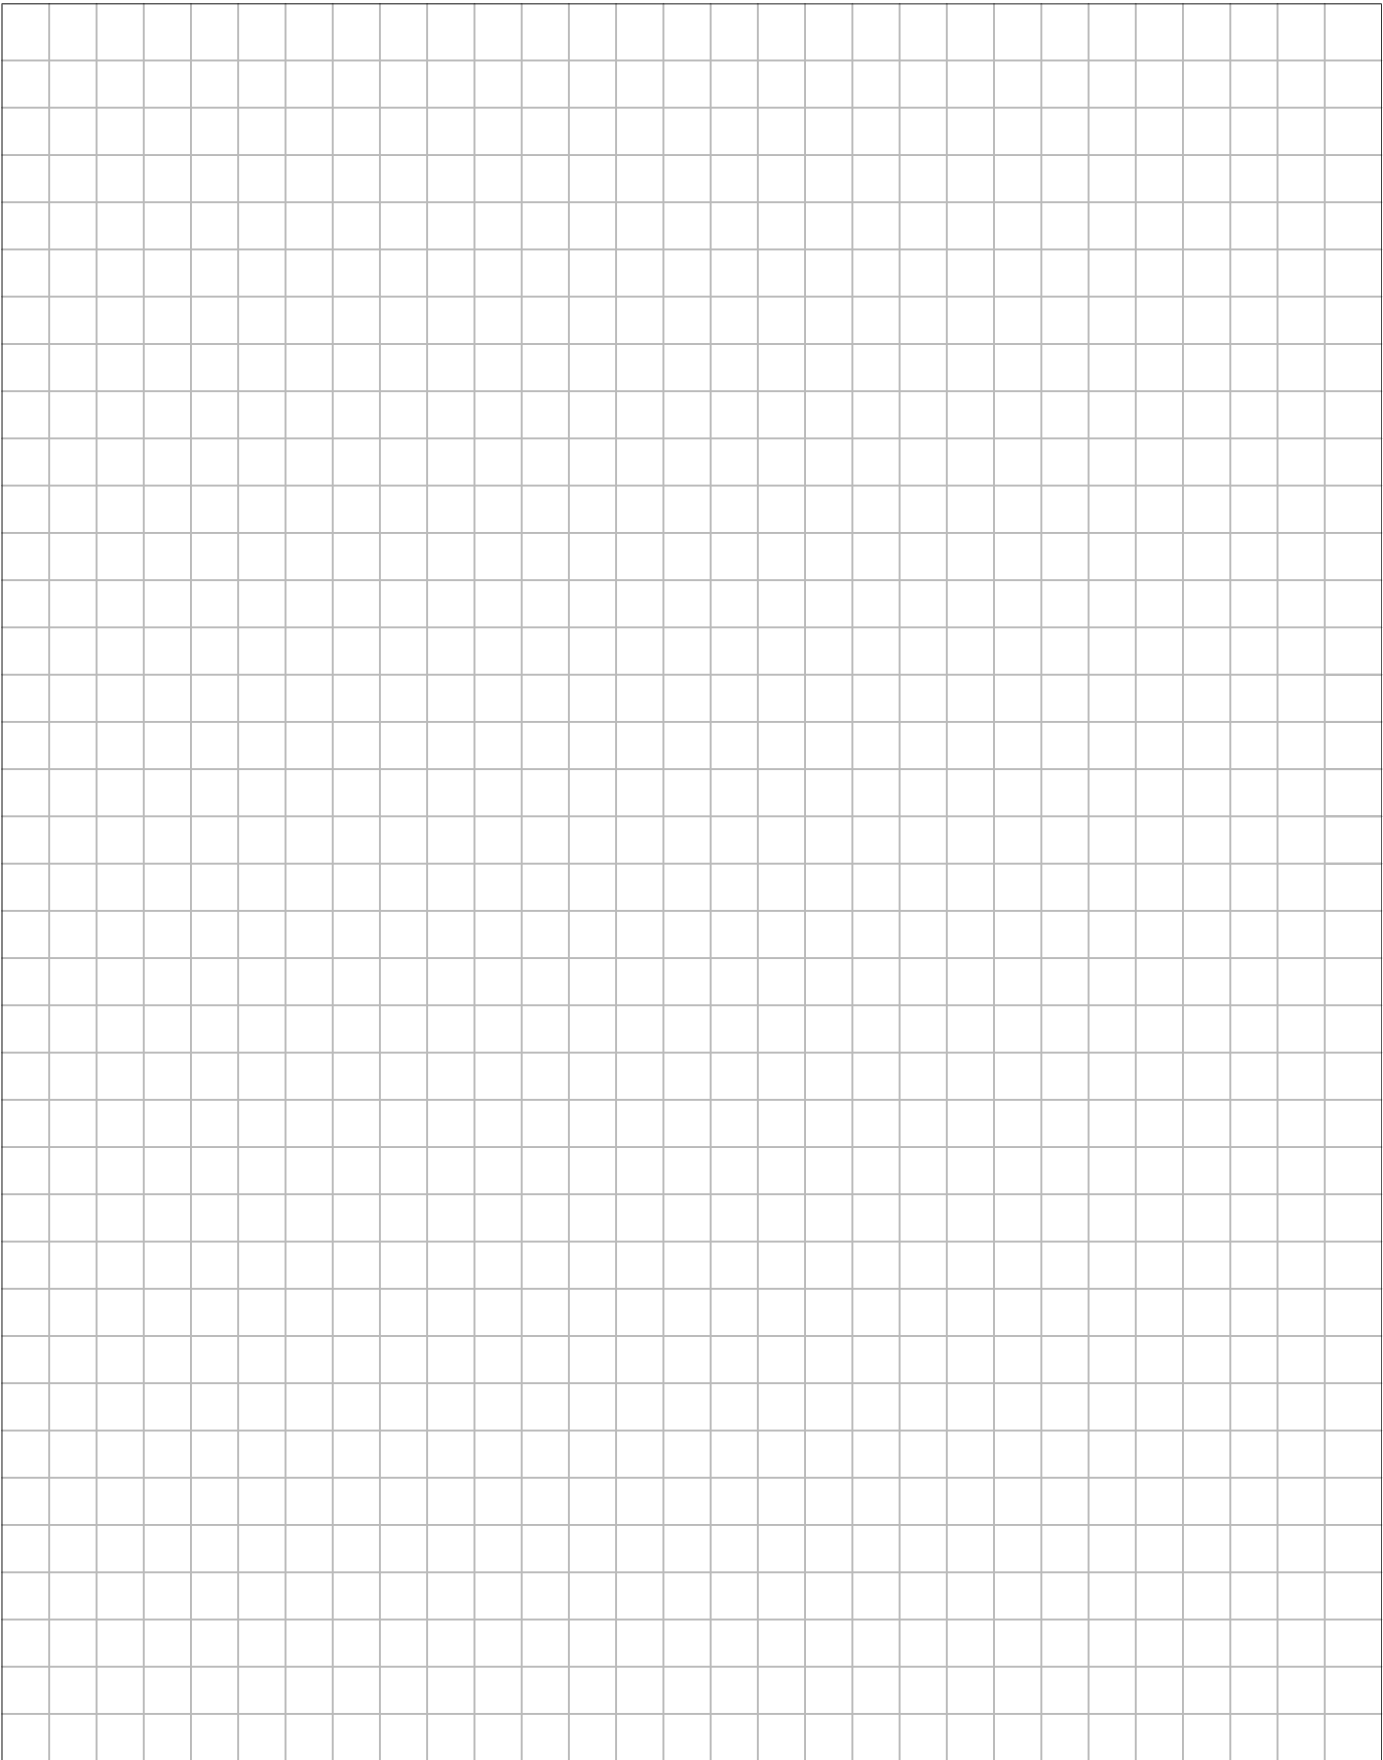

Site Plan Permit No. _____ Scale: 1/4" = _____